
 
 





-  Proposed Buildings
-  Existing Buildings
-  Water Tanks
-  Boundaries



SITEPLAN 1 : 2000

JOB:	SMTRAINING-SAMPLE-10-DRAFT-3-2025
CLIENT:	SAMPLE SM-TRAINING
SHEET:	SITE PLAN

COMPANY: Example Shedmate Standard Cold Formed  
DRAWN BY: Demo Shedmate  
REV DATE: 24/3/2025

ADDRESS: 1 sd Melbourne SA  
GPS: -37.74600, 145.3608



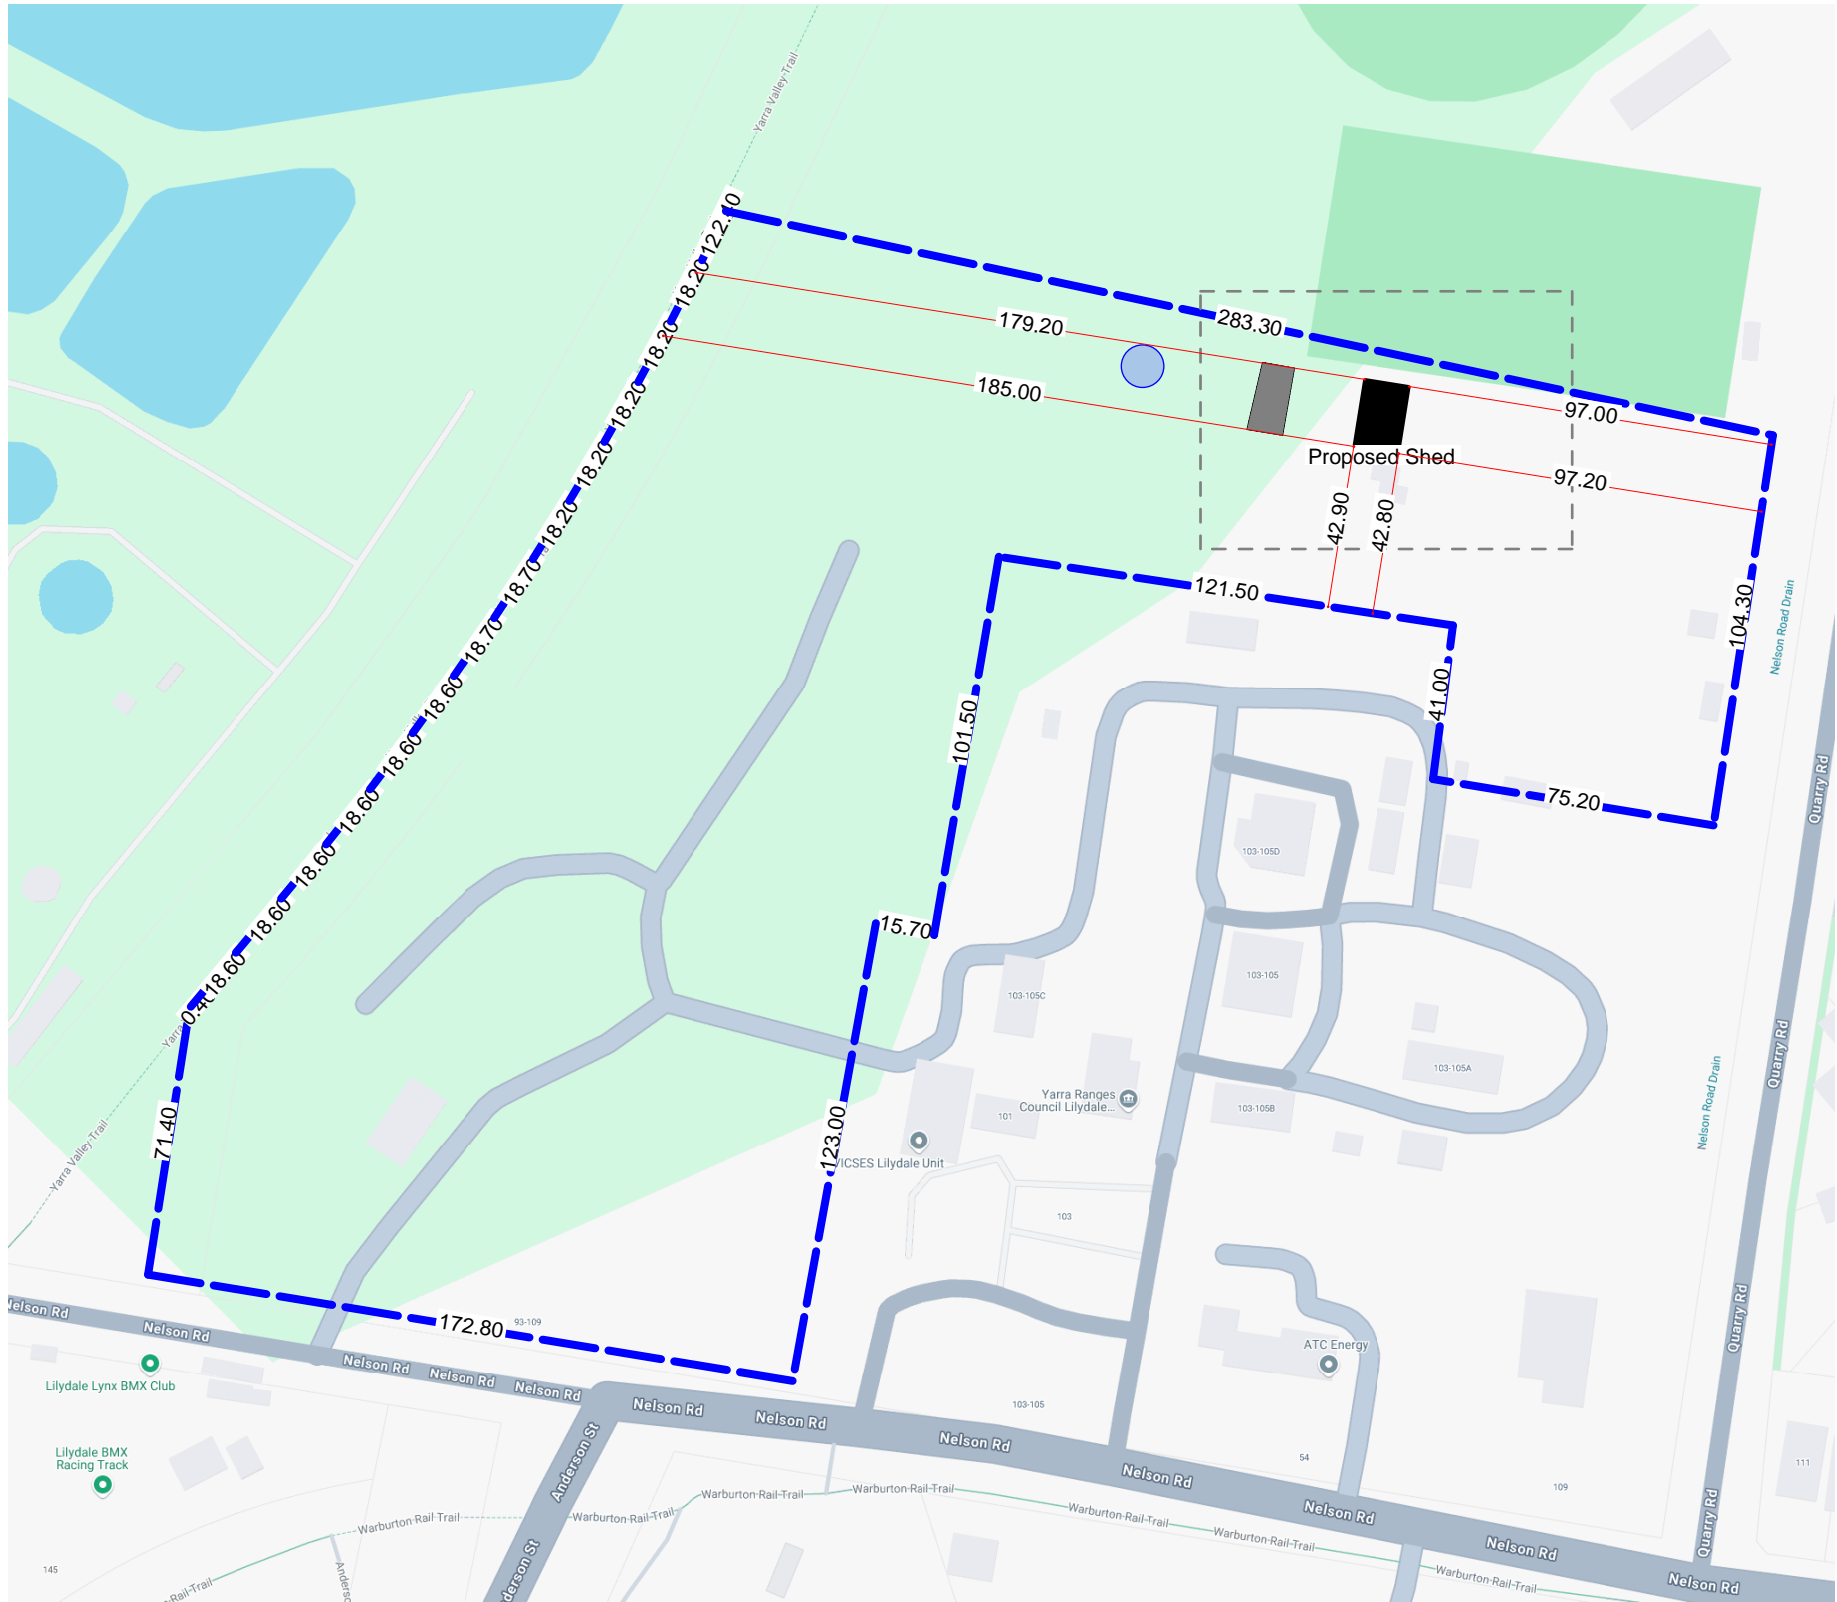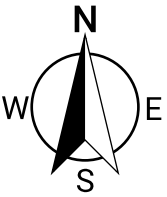

Proposed Buildings

Existing Buildings

Water Tanks

Boundaries

SITEPLAN

1 : 2000

JOB: SMTRAINING-SAMPLE-10-DRAFT-3-2025

CLIENT: SAMPLE SM-TRAINING

SHEET: SITE PLAN


COMPANY: Example Shedmate Standard Cold Formed


DRAWN BY: Demo Shedmate

REV DATE: 24/3/2025

ADDRESS: 1 sd Melbourne SA

GPS: -37.74600, 145.3608

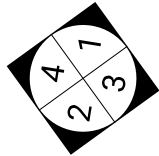

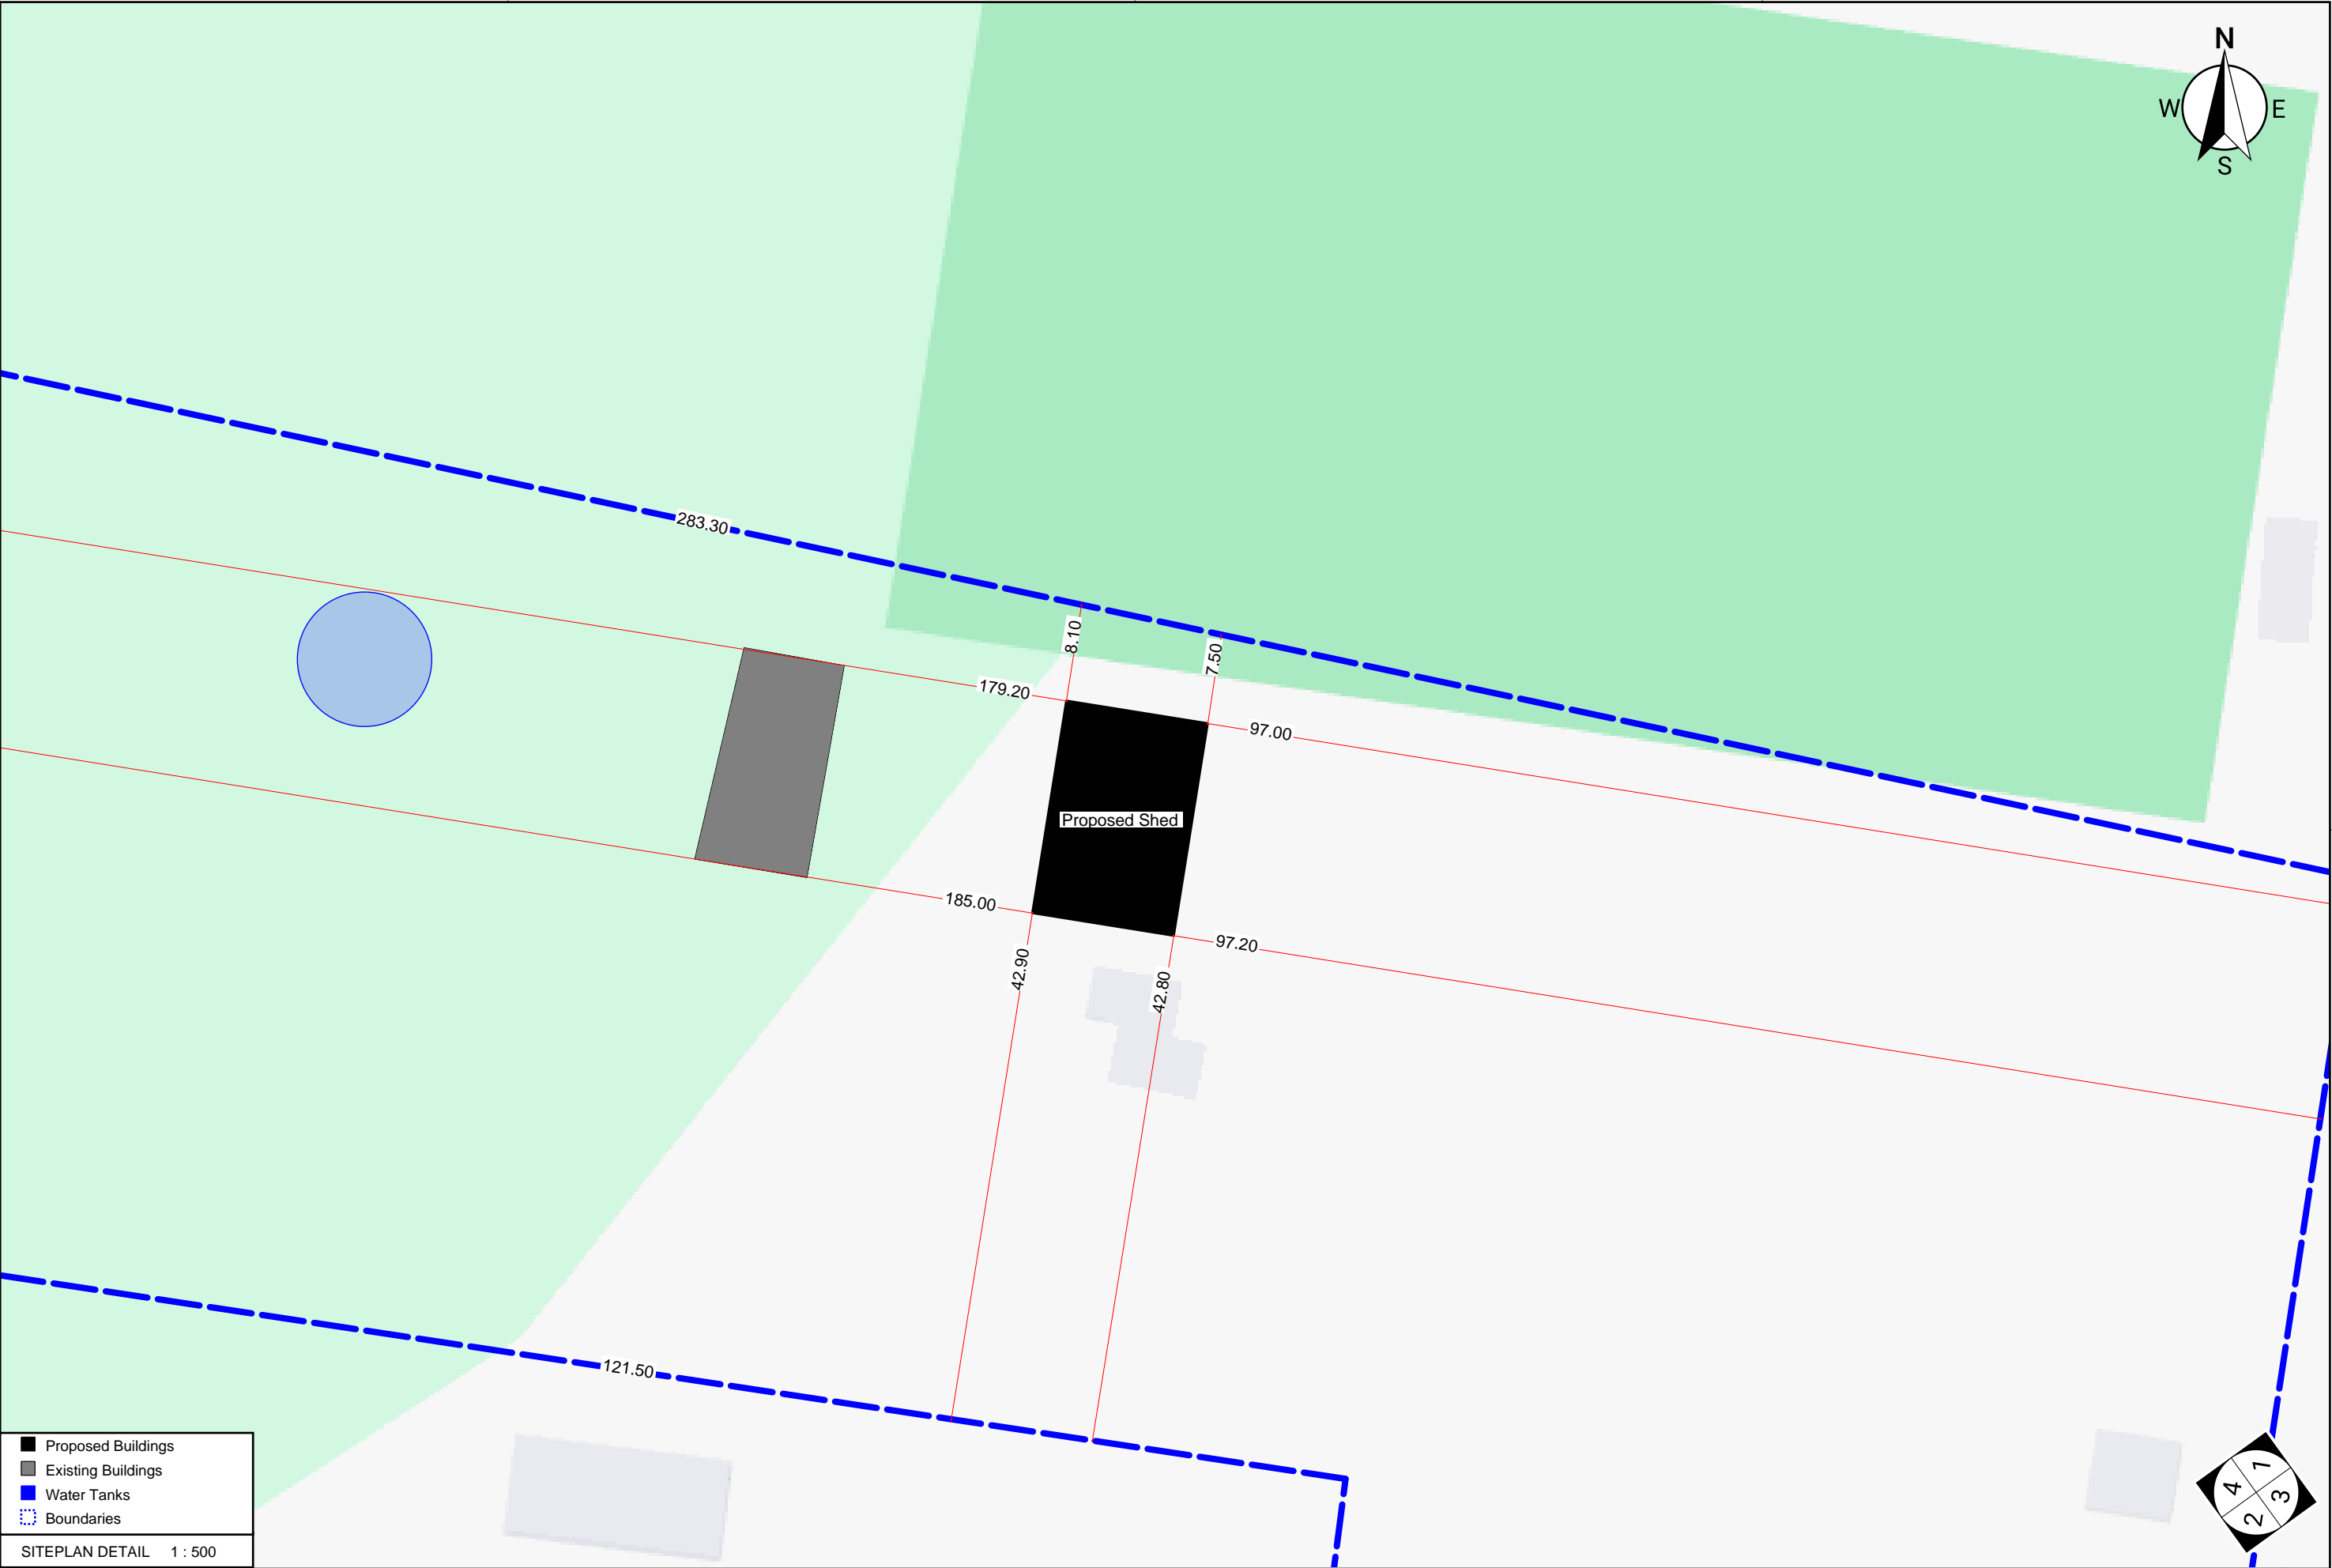


■	Proposed Buildings
■	Existing Buildings
■	Water Tanks
■	Boundaries

SITEPLAN DETAIL 1 : 500

JOB: SMTRAINING-SAMPLE-10-DRAFT-3-2025  
CLIENT: SAMPLE SM-TRAINING  
SHEET: SITE PLAN DETAIL

COMPANY: Example Shedmate Standard Cold Formed  
DRAWN BY: Demo Shedmate  
REV DATE: 24/3/2025

ADDRESS: 1 sd Melbourne SA  
GPS: -37.74600, 145.3608

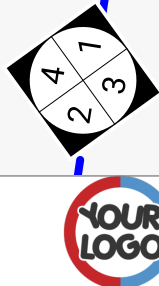



- Proposed Buildings
- Existing Buildings
- Water Tanks
- Boundaries


SITEPLAN DETAIL 1 : 200

JOB: SMTRAINING-SAMPLE-10-DRAFT-3-2025  
CLIENT: SAMPLE SM-TRAINING  
SHEET: SITE PLAN DETAIL

COMPANY: Example Shedmate Standard Cold Formed  
DRAWN BY: Demo Shedmate  
REV DATE: 24/3/2025

ADDRESS: 1 sd Melbourne SA  
GPS: -37.74600, 145.3608



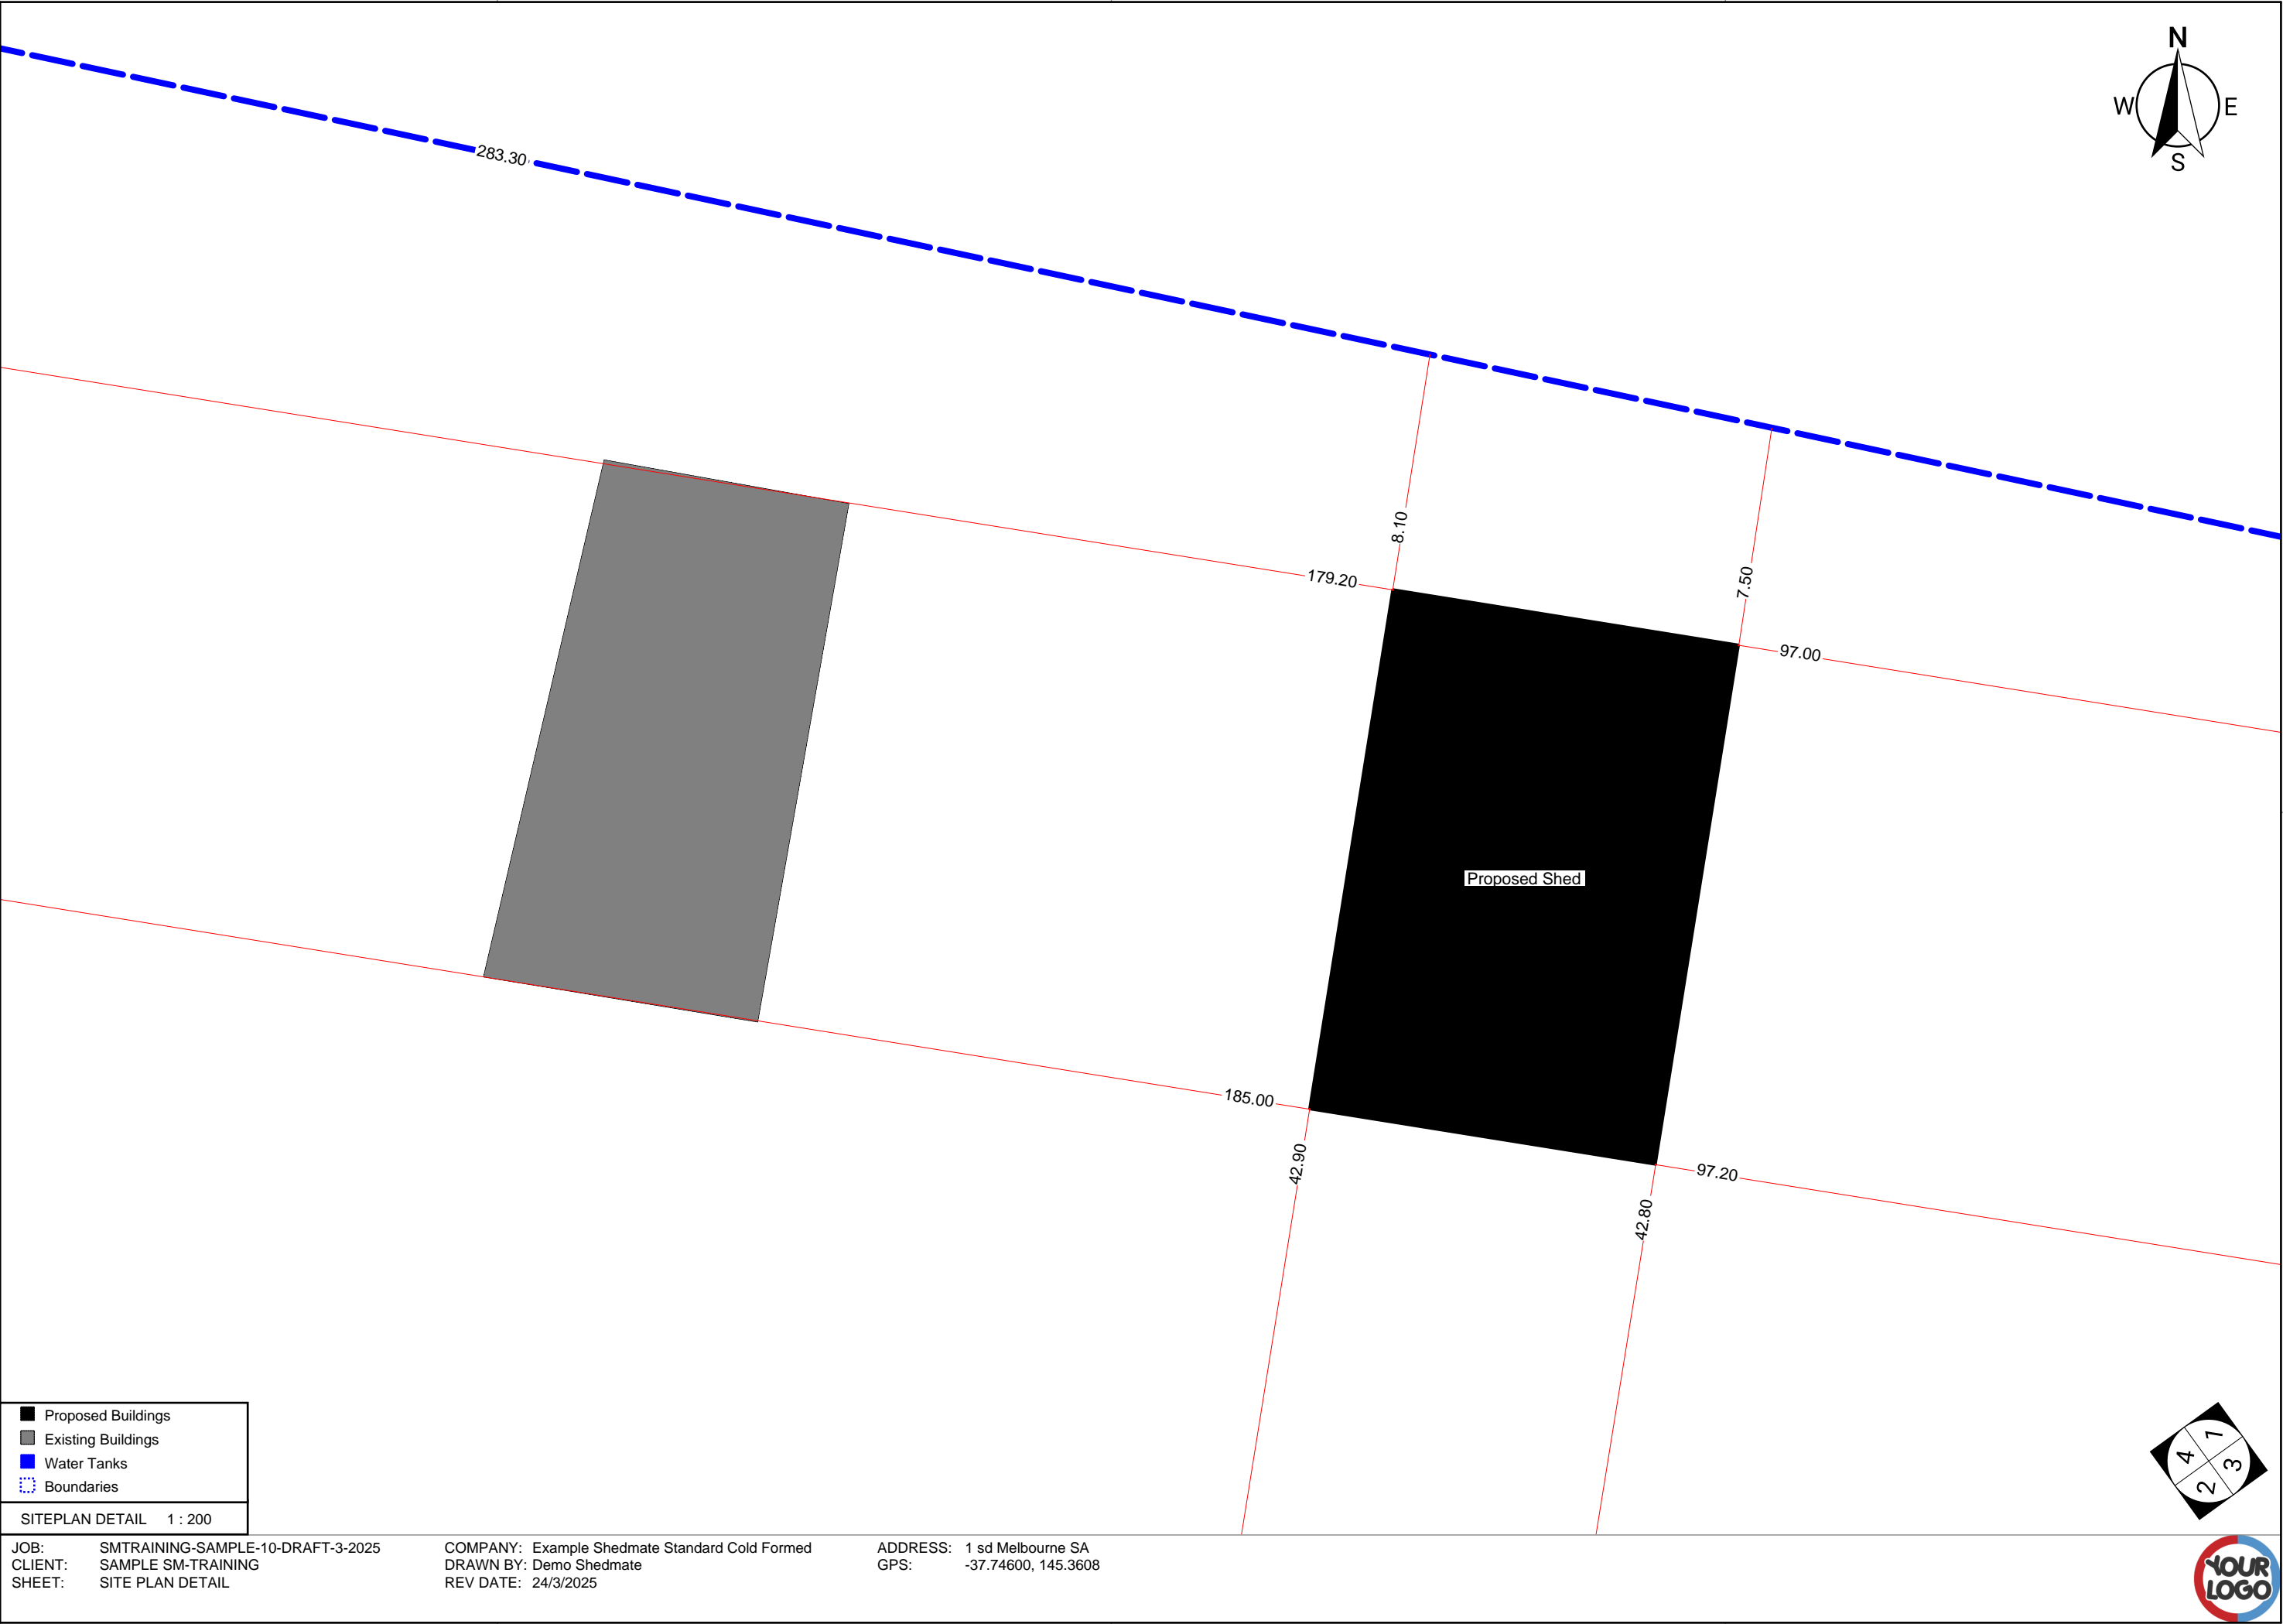

JOB: SMTRAINING-SAMPLE-10-DRAFT-3-2025  
CLIENT: SAMPLE SM-TRAINING  
SHEET: SITE PLAN DETAIL

COMPANY: Example Shedmate Standard Cold Formed  
DRAWN BY: Demo Shedmate  
REV DATE: 24/3/2025

ADDRESS: 1 sd Melbourne SA  
GPS: -37.74600, 145.3608

